




JAPANESE GARDEN
(EXISTING)

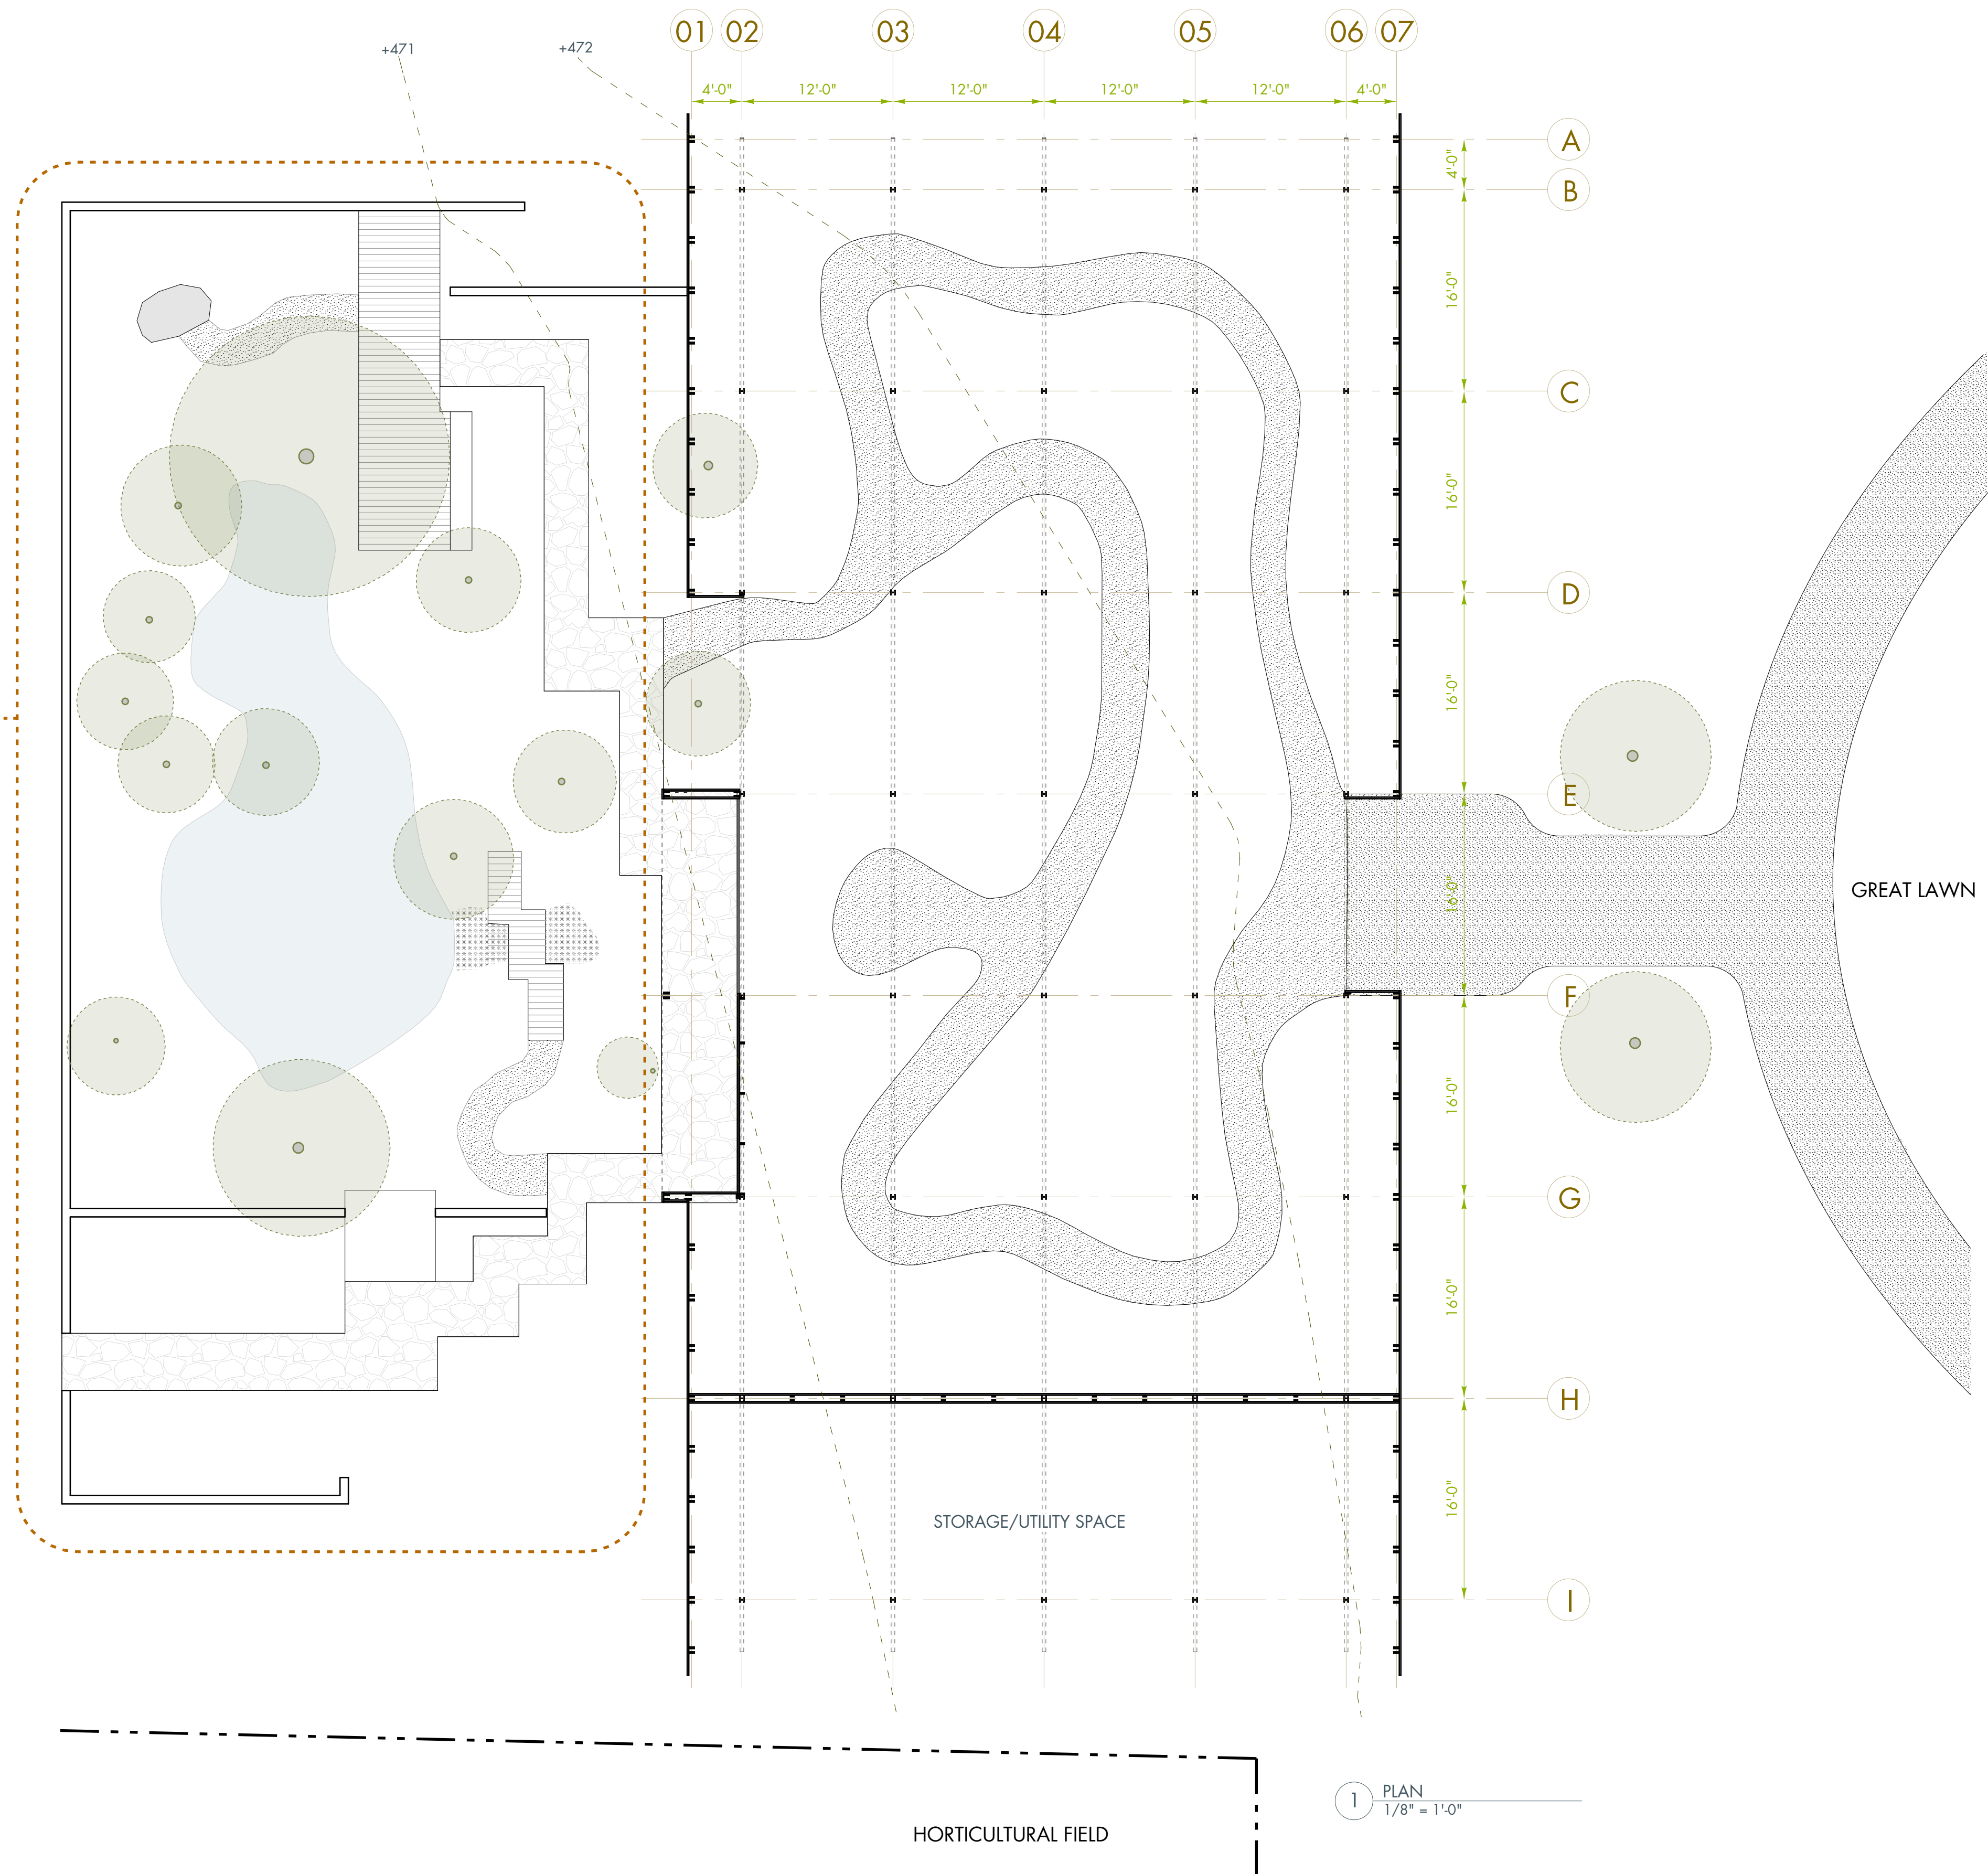


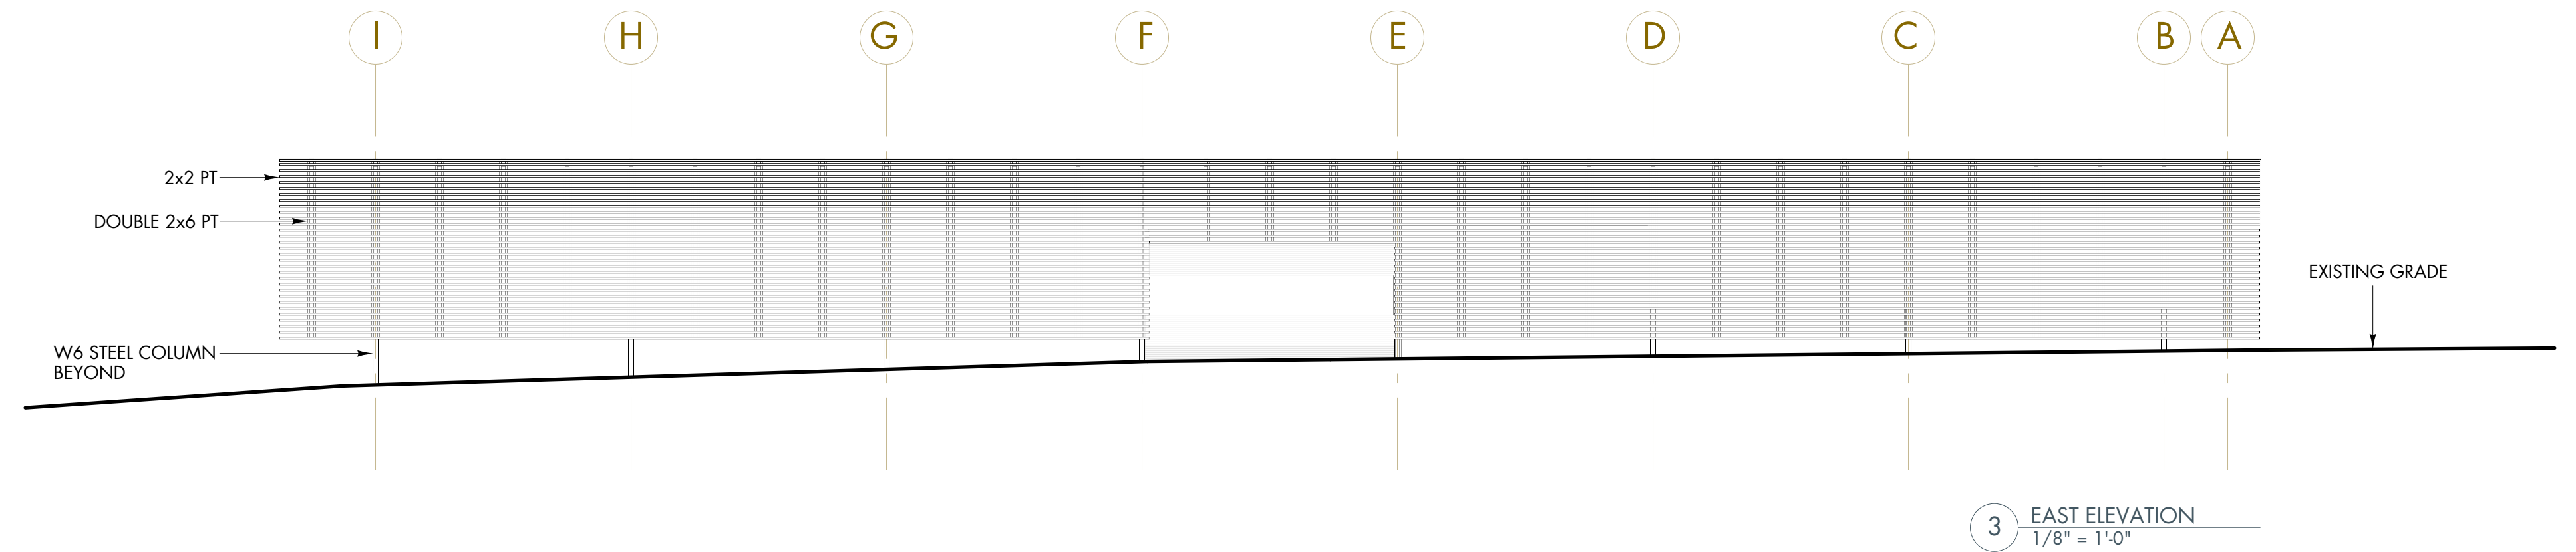


3 EAST ELEVATION
1/8" = 1'-0"

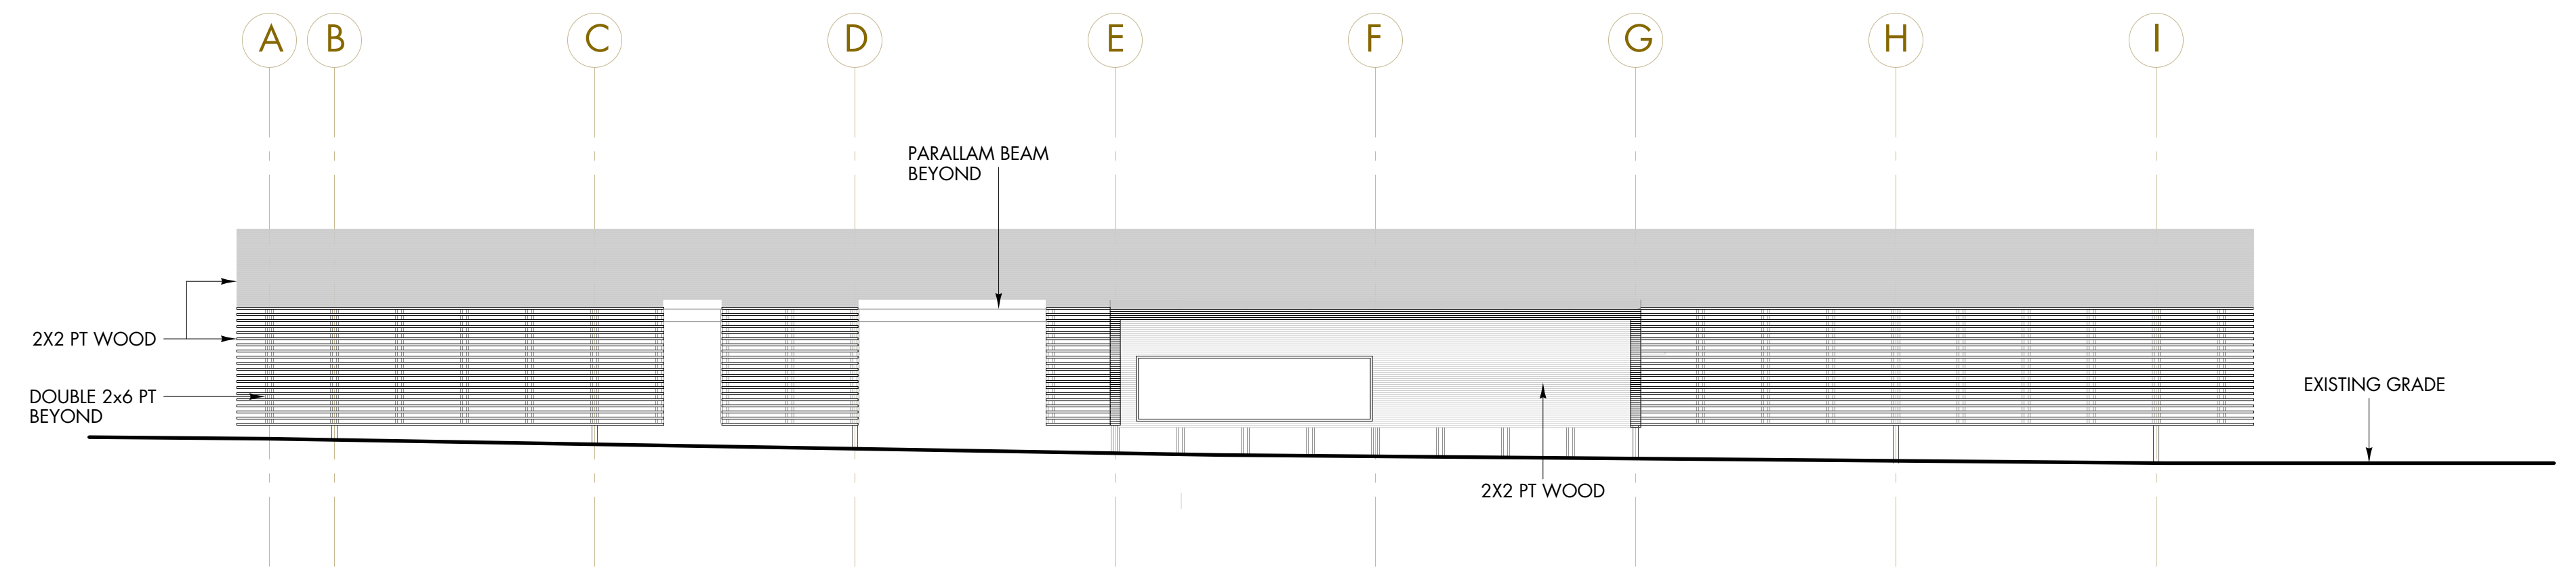


1 WEST ELEVATION -option 1
1/8" = 1'-0"

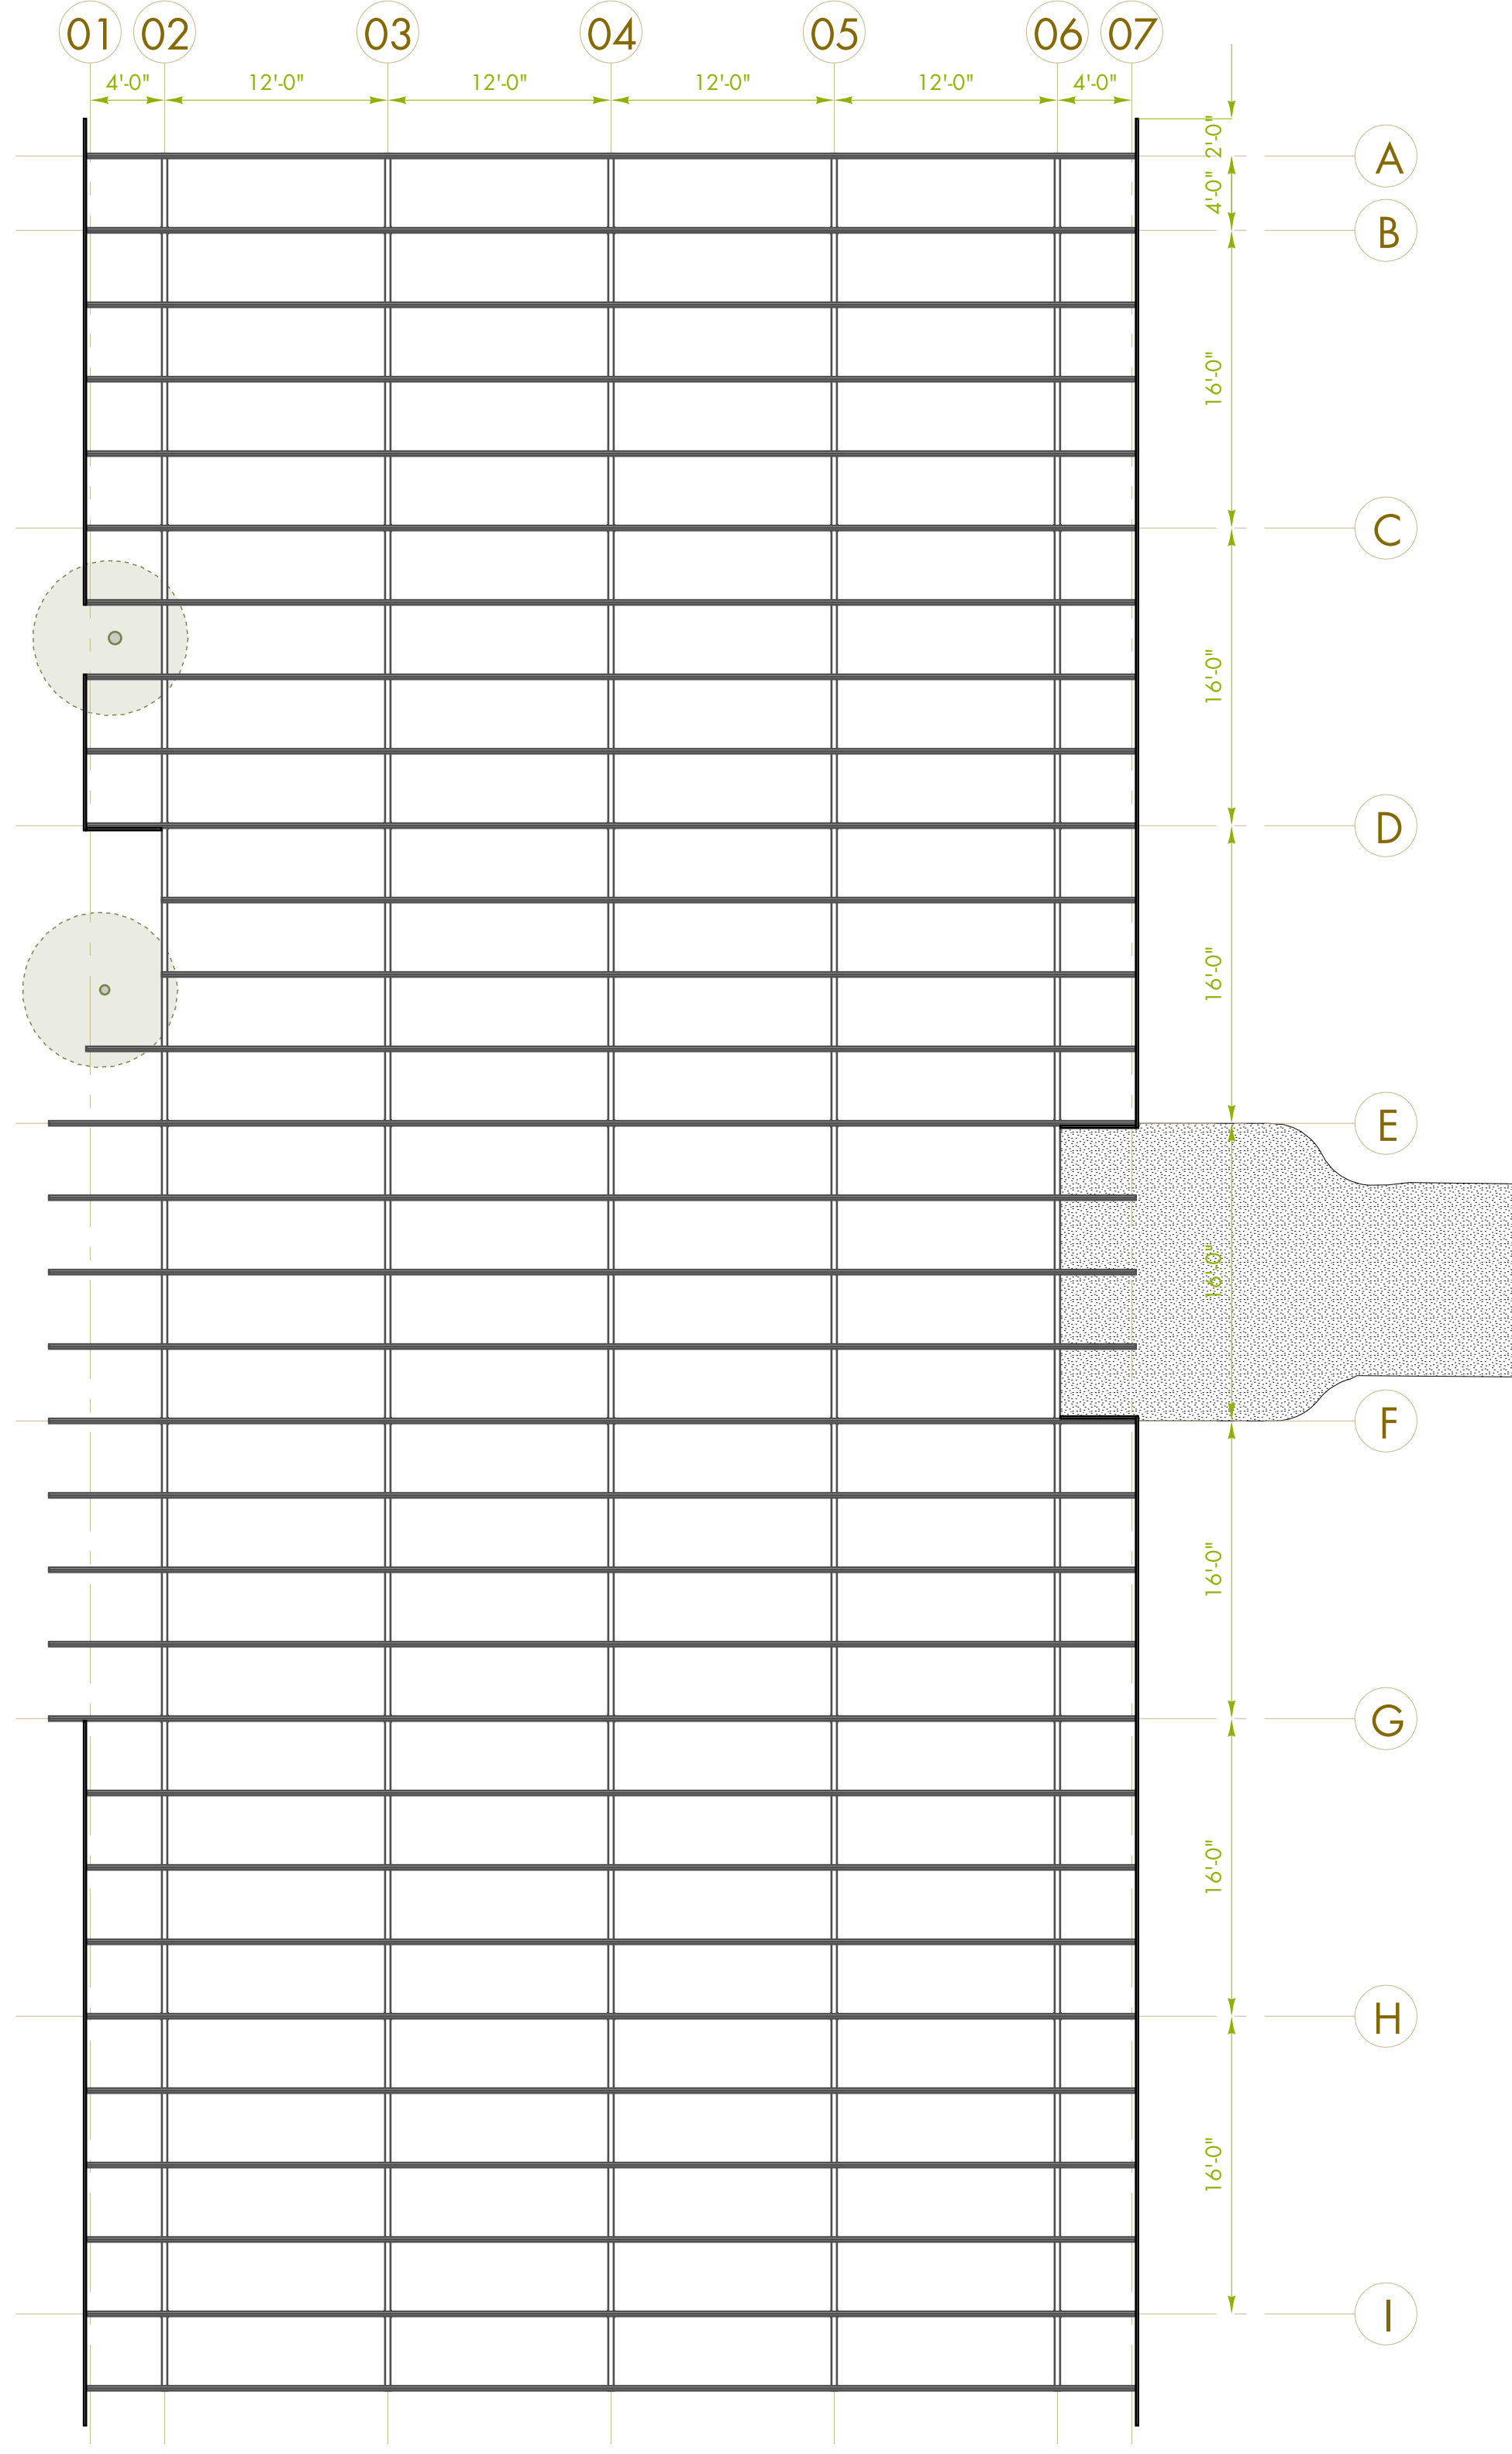

2 FRAMING PLAN
1/8" = 1'-0"

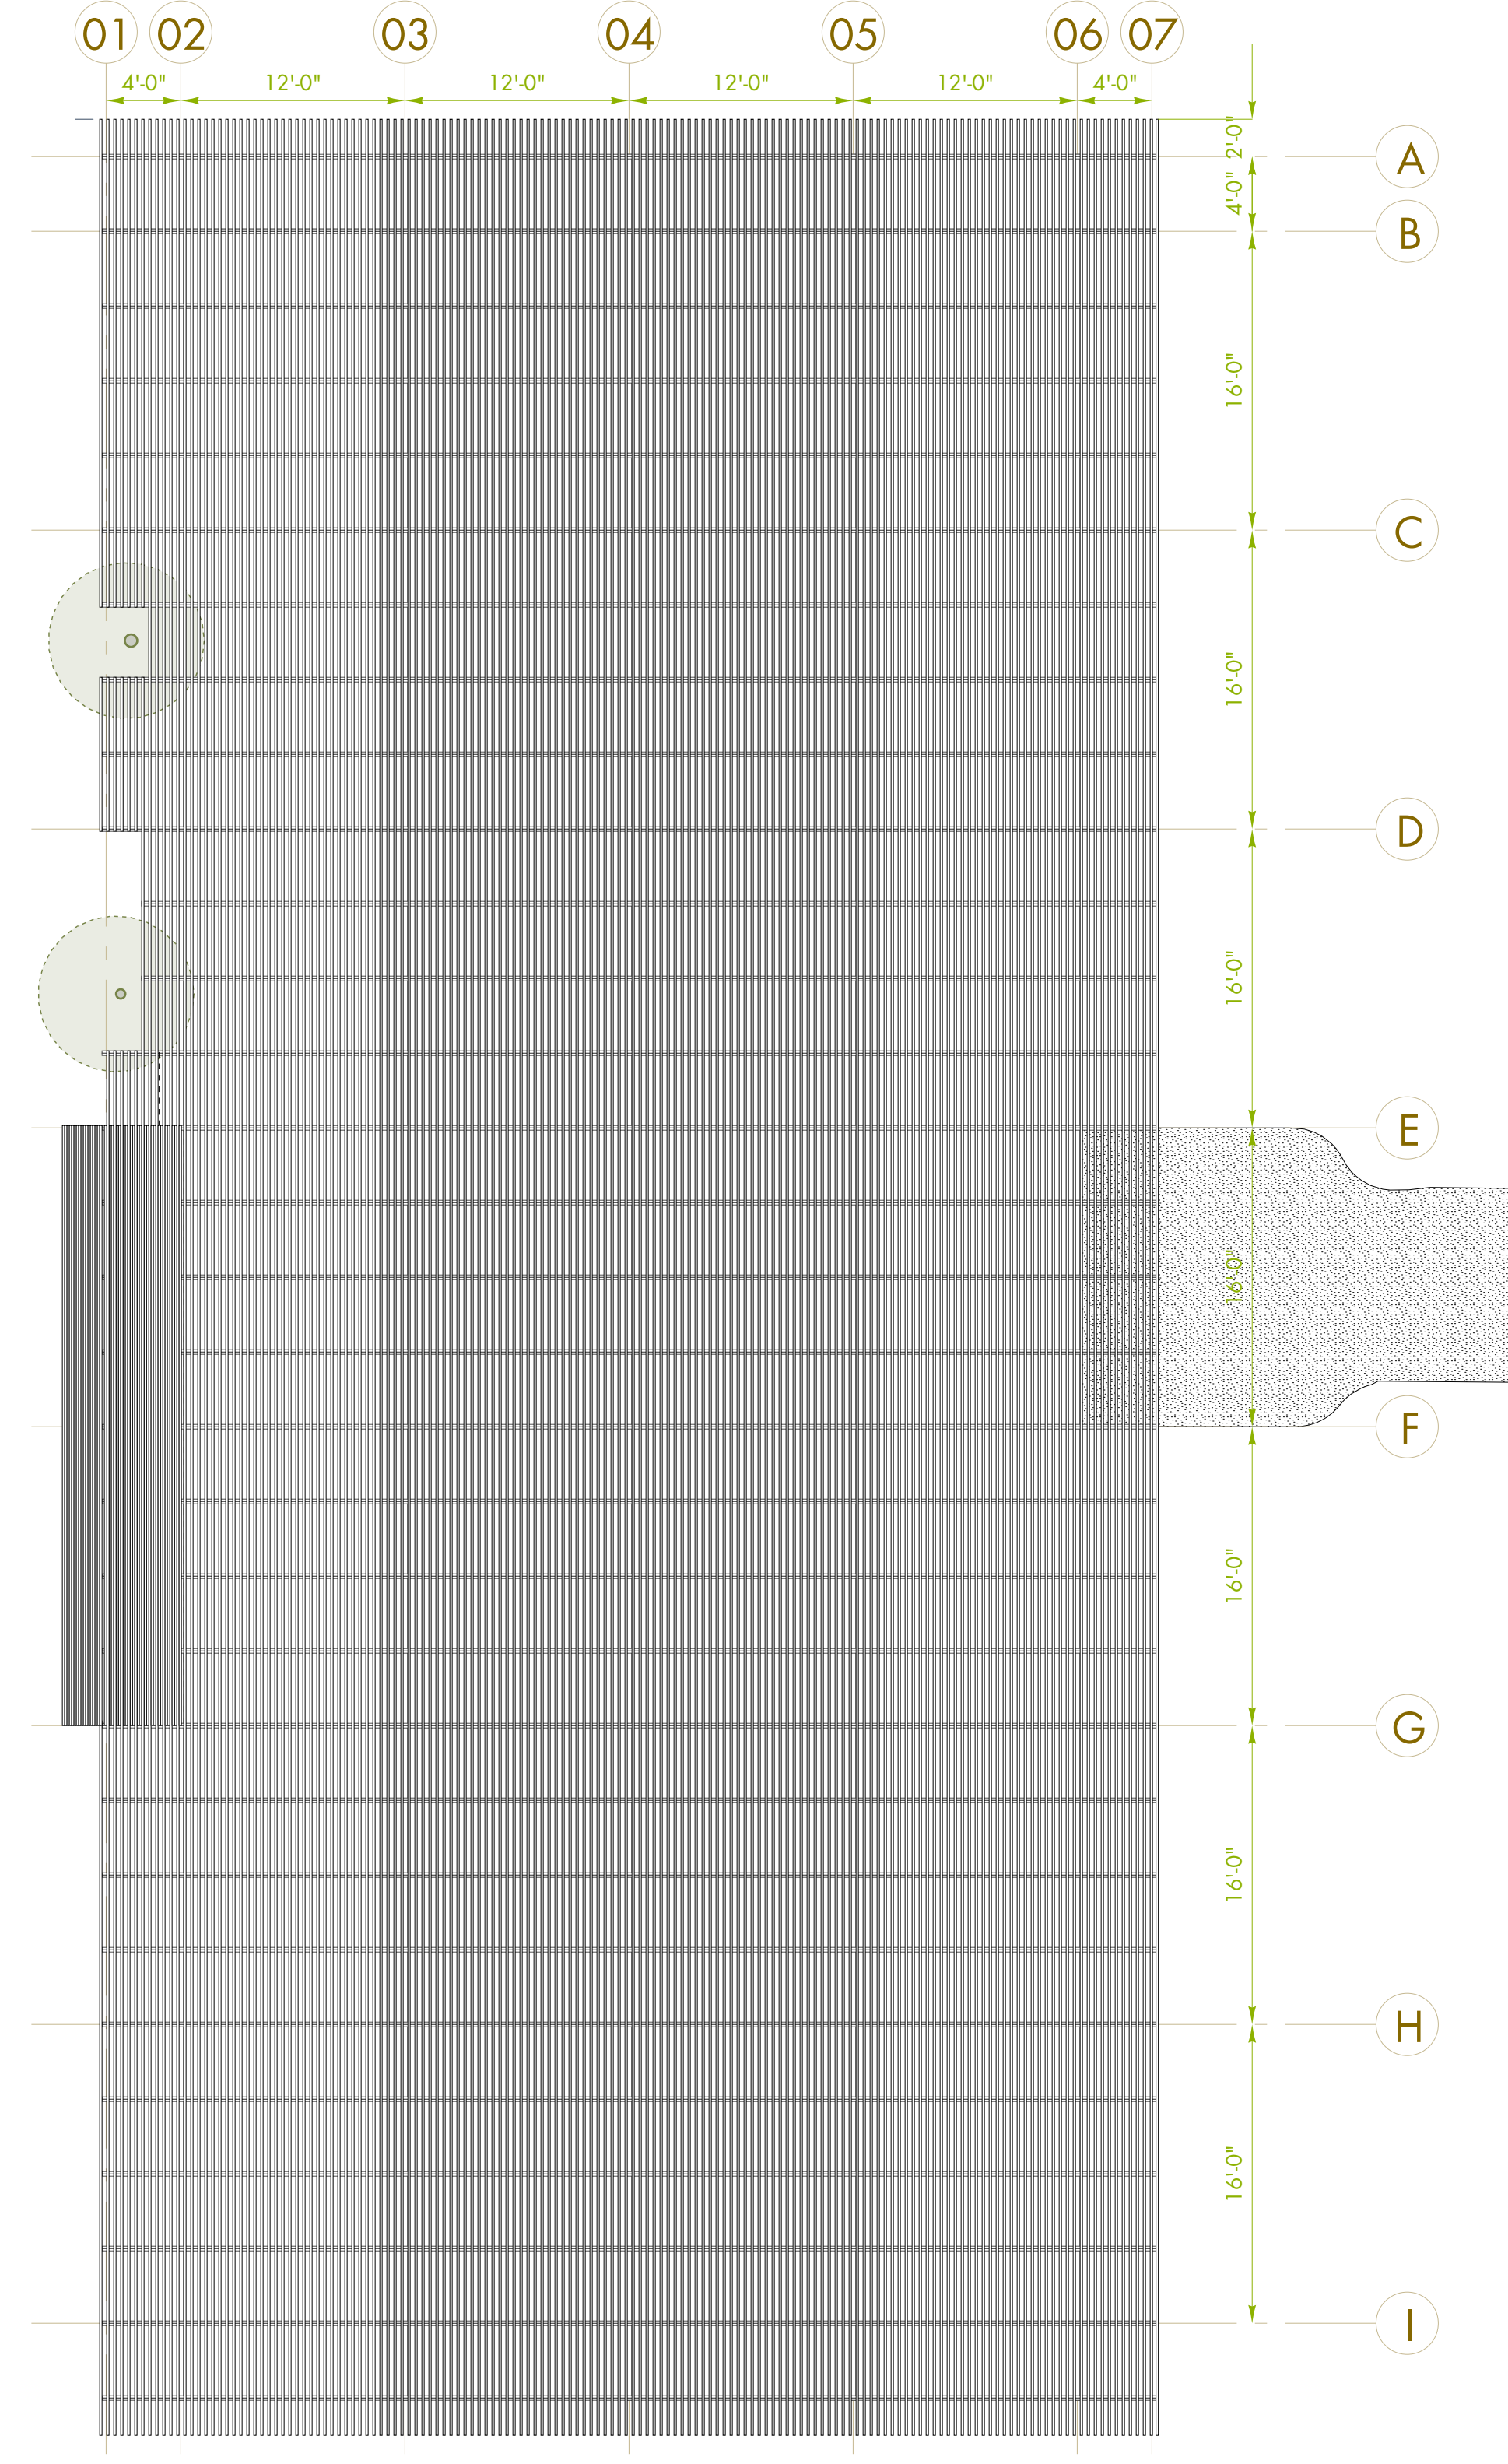

1 ROOF PLAN
1/8" = 1'-0"

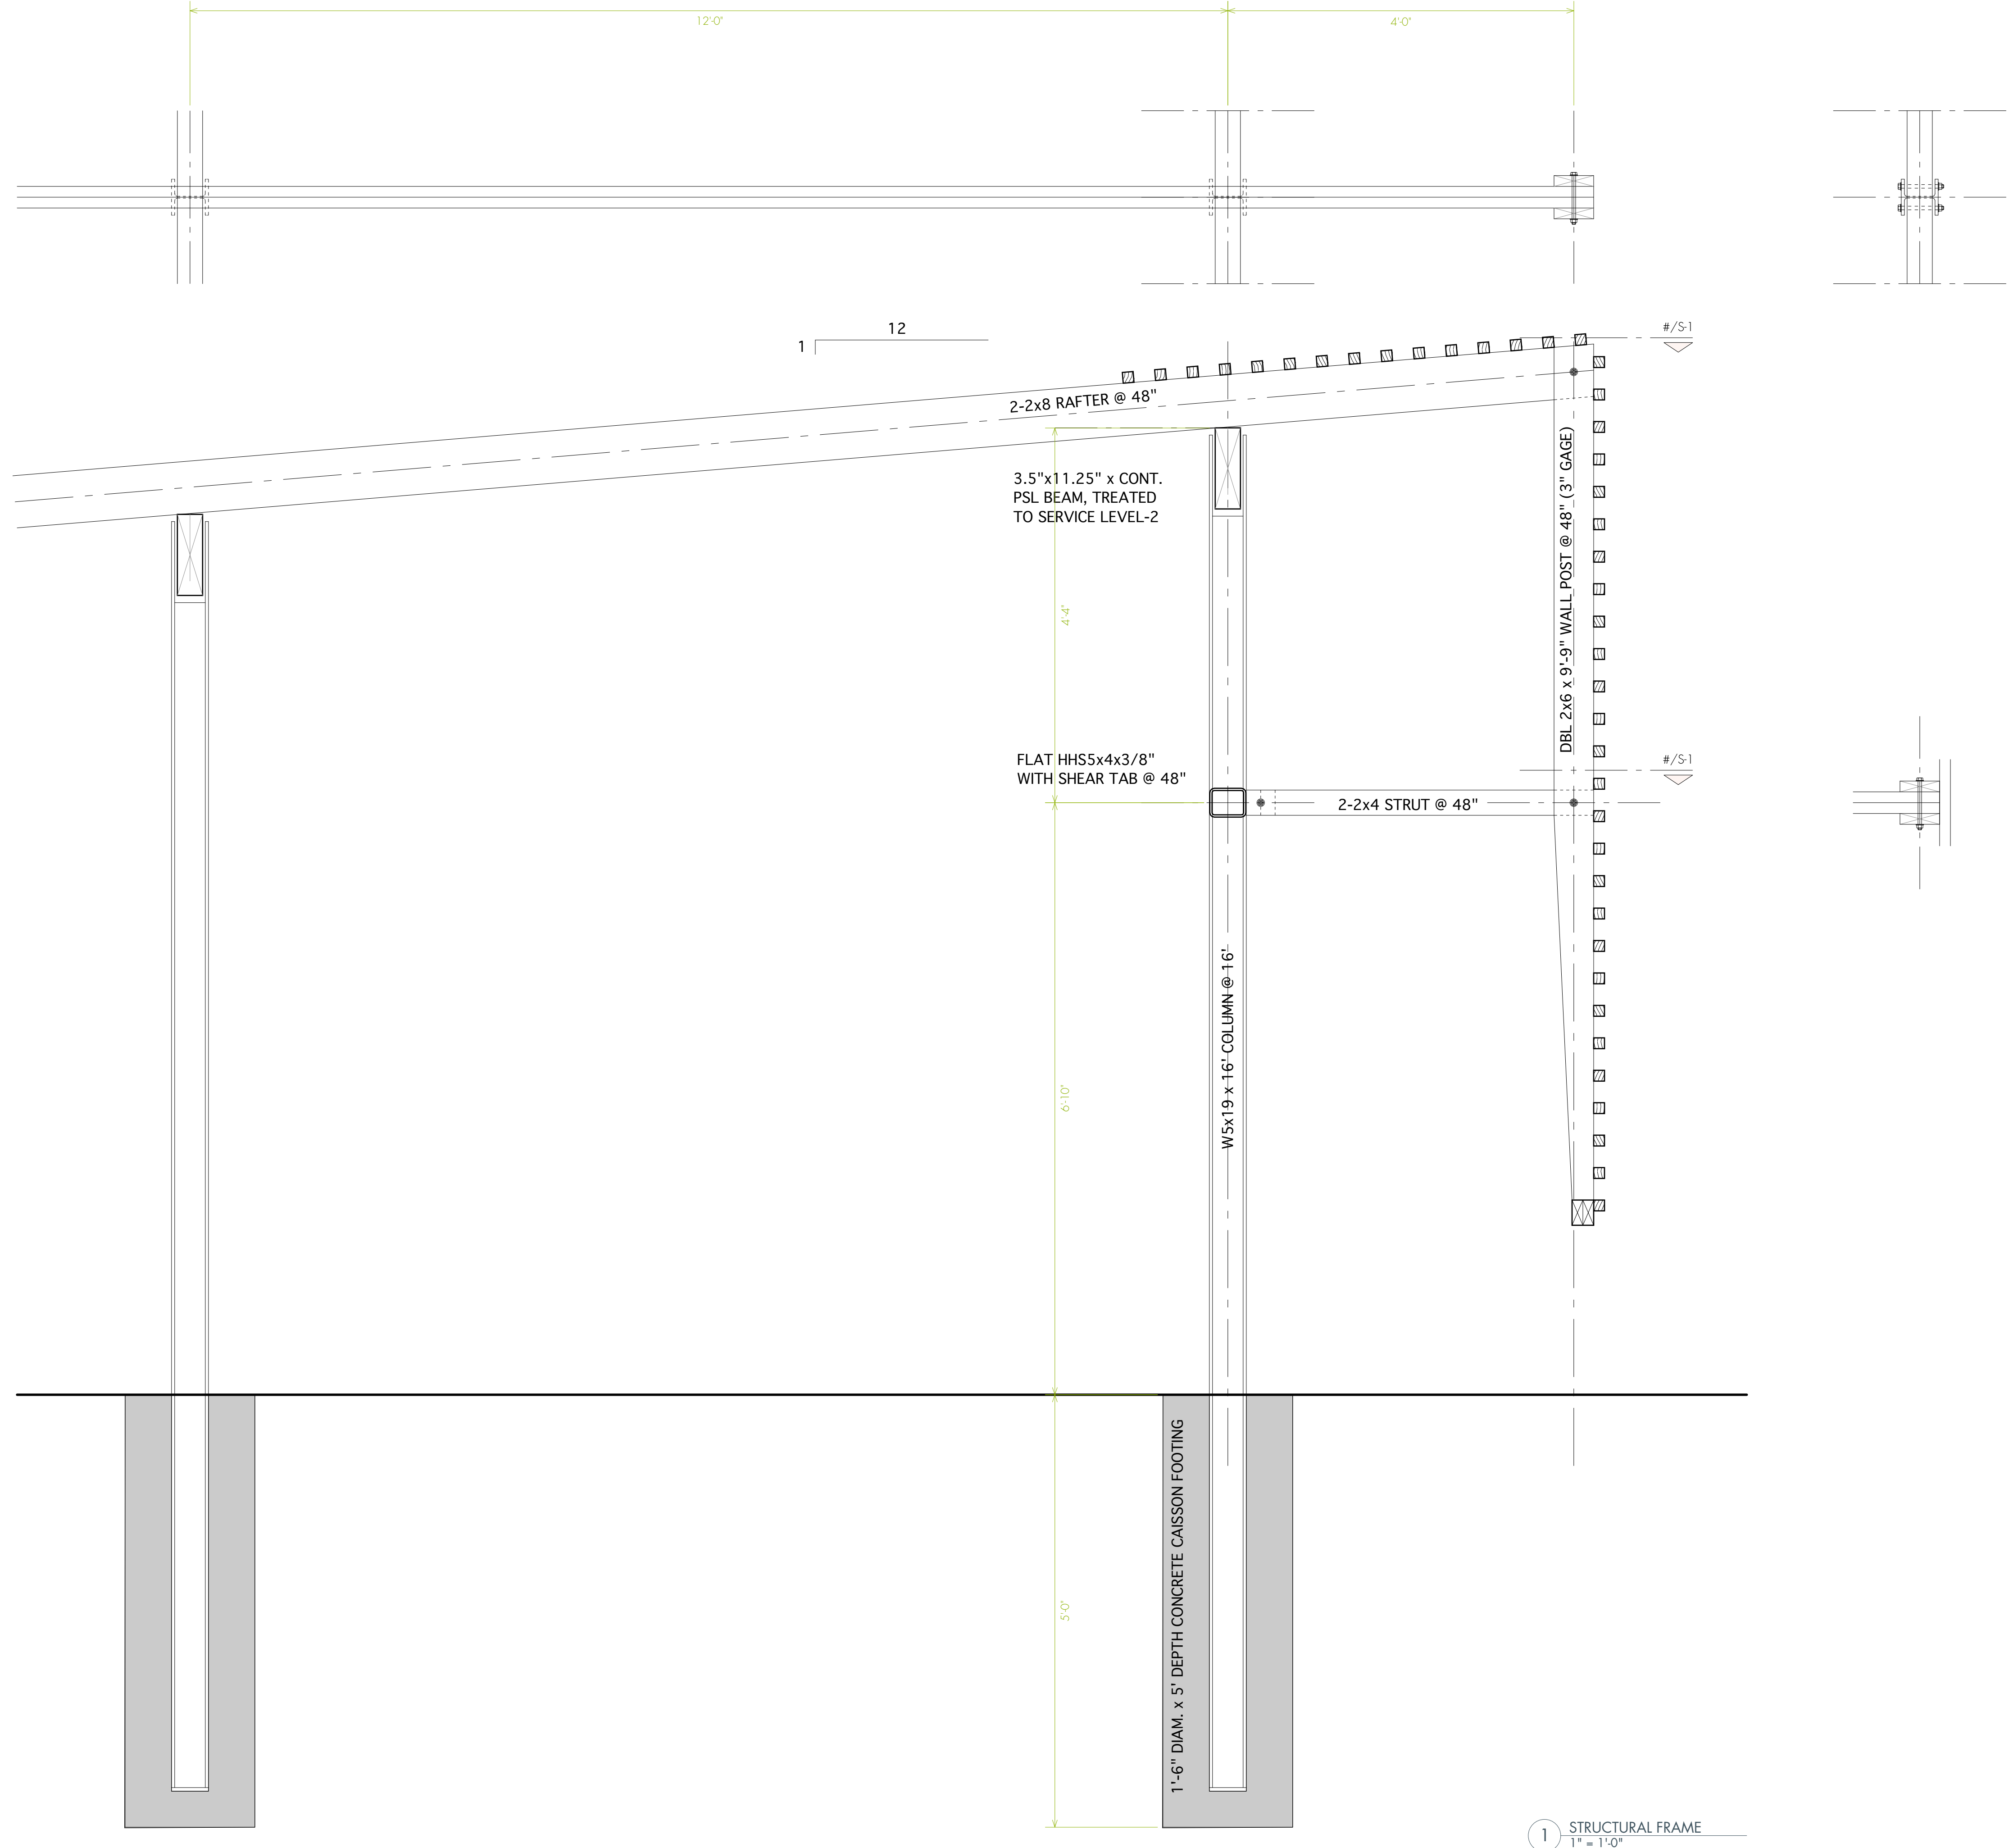

1 STRUCTURAL FRAME
1" = 1'-0"